
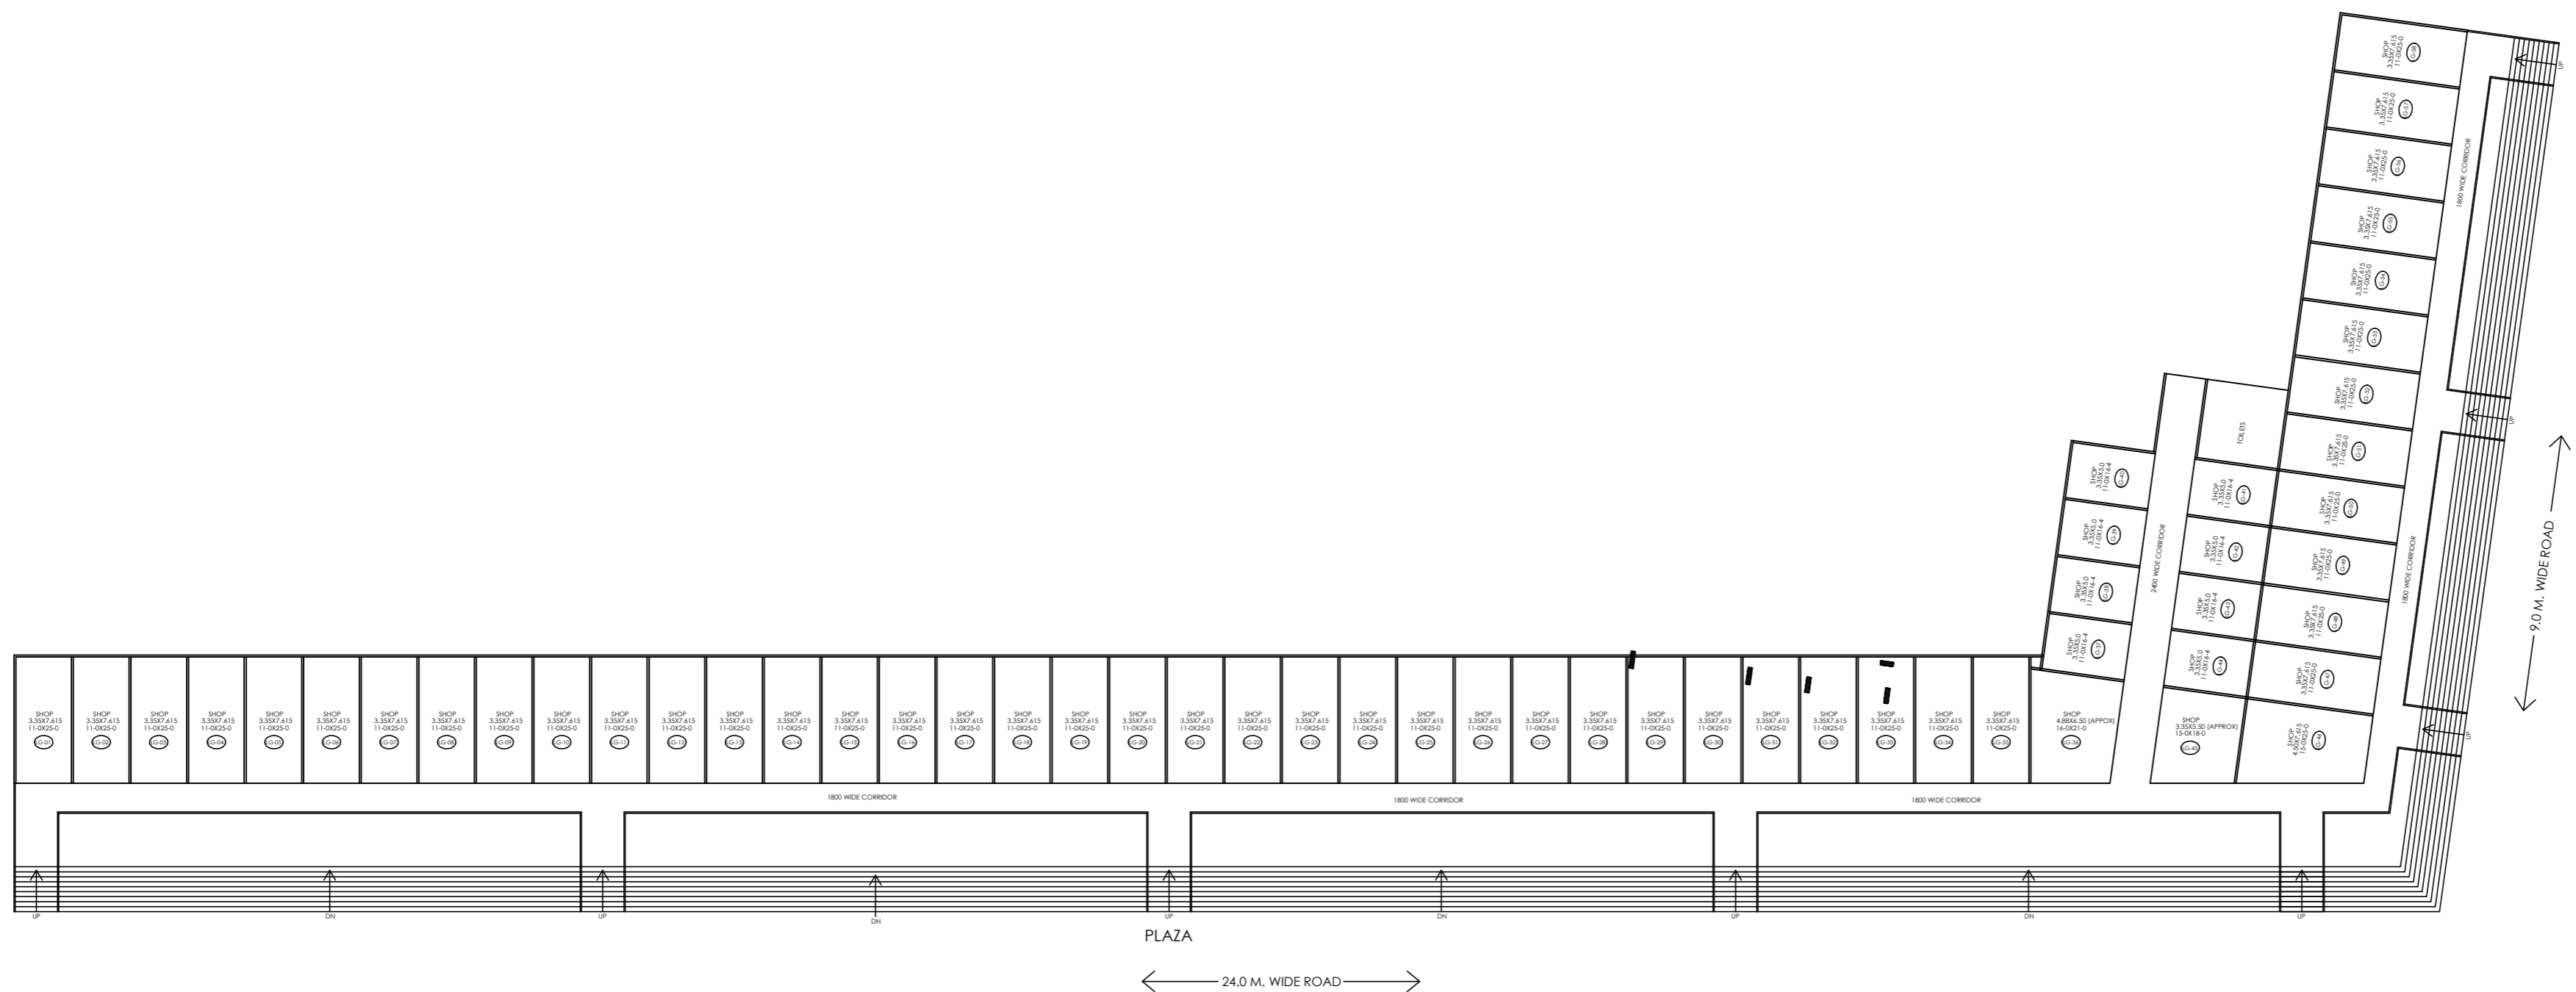


SHOP NUMBER	BUILT AREA	SUPER AREA
LG-01 TO LG-35	289 SQ.FT.	452 SQ.FT.
UG-01 TO UG-35		
LG-47 TO LG-58	289 SQ.FT.	452 SQ.FT.
UG-47 TO UG-58		
LG-37 TO LG-44	190 SQ.FT.	298 SQ.FT.
UG-37 TO UG-44		
LG-36	364 SQ.FT.	569 SQ.FT.
UG-36		
LG-45	300 SQ.FT.	469 SQ.FT.
UG-45		
LG-46	385 SQ.FT.	602 SQ.FT.
UG-46		

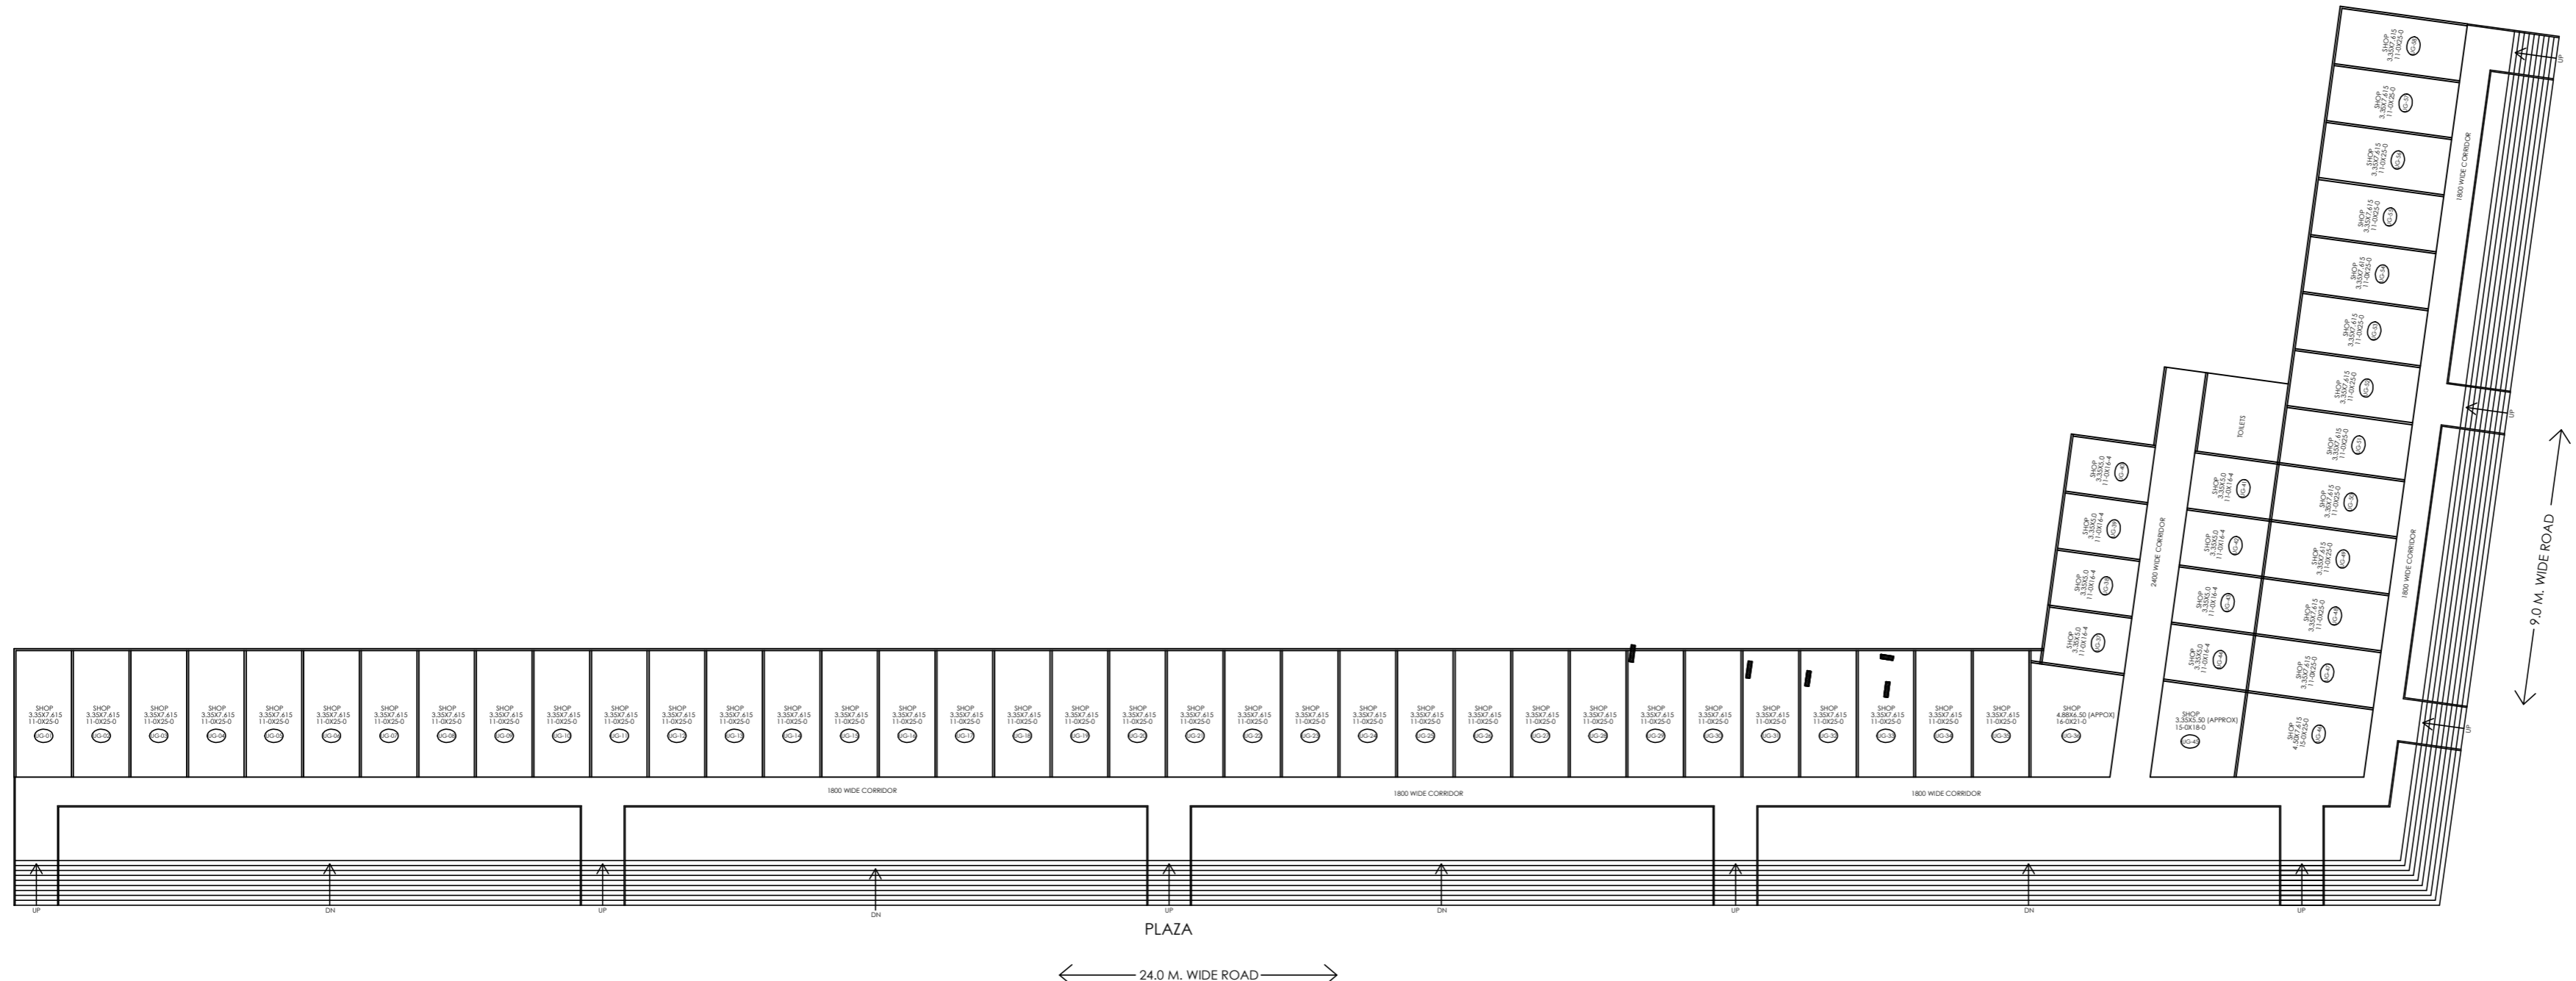

PROJECT:-  
**GROUP HOUSING FOR ANTRIKSH GOLF CITY**  
 AT PLOT NO.-SC-01\B-2  
 SECTOR-150, AT NOIDA (U.P.)

DRG. TITLE:-  
 COMMERCIAL PLAN

SCALE:-1:400      DRG. NO.:-COM-01  
 DLT.BY:-Mukesh      DATE:-29/06/2016

ARCHITECTS:-  
**ANDLEYS ASSOCIATES PVT.LTD.**  
 ARCHITECTS      ENGINEERS      PLANNERS  
 39 HOUSING SOCIETY N.D.S.E-4 NEW DELHI - 110049